


402

406

409

401

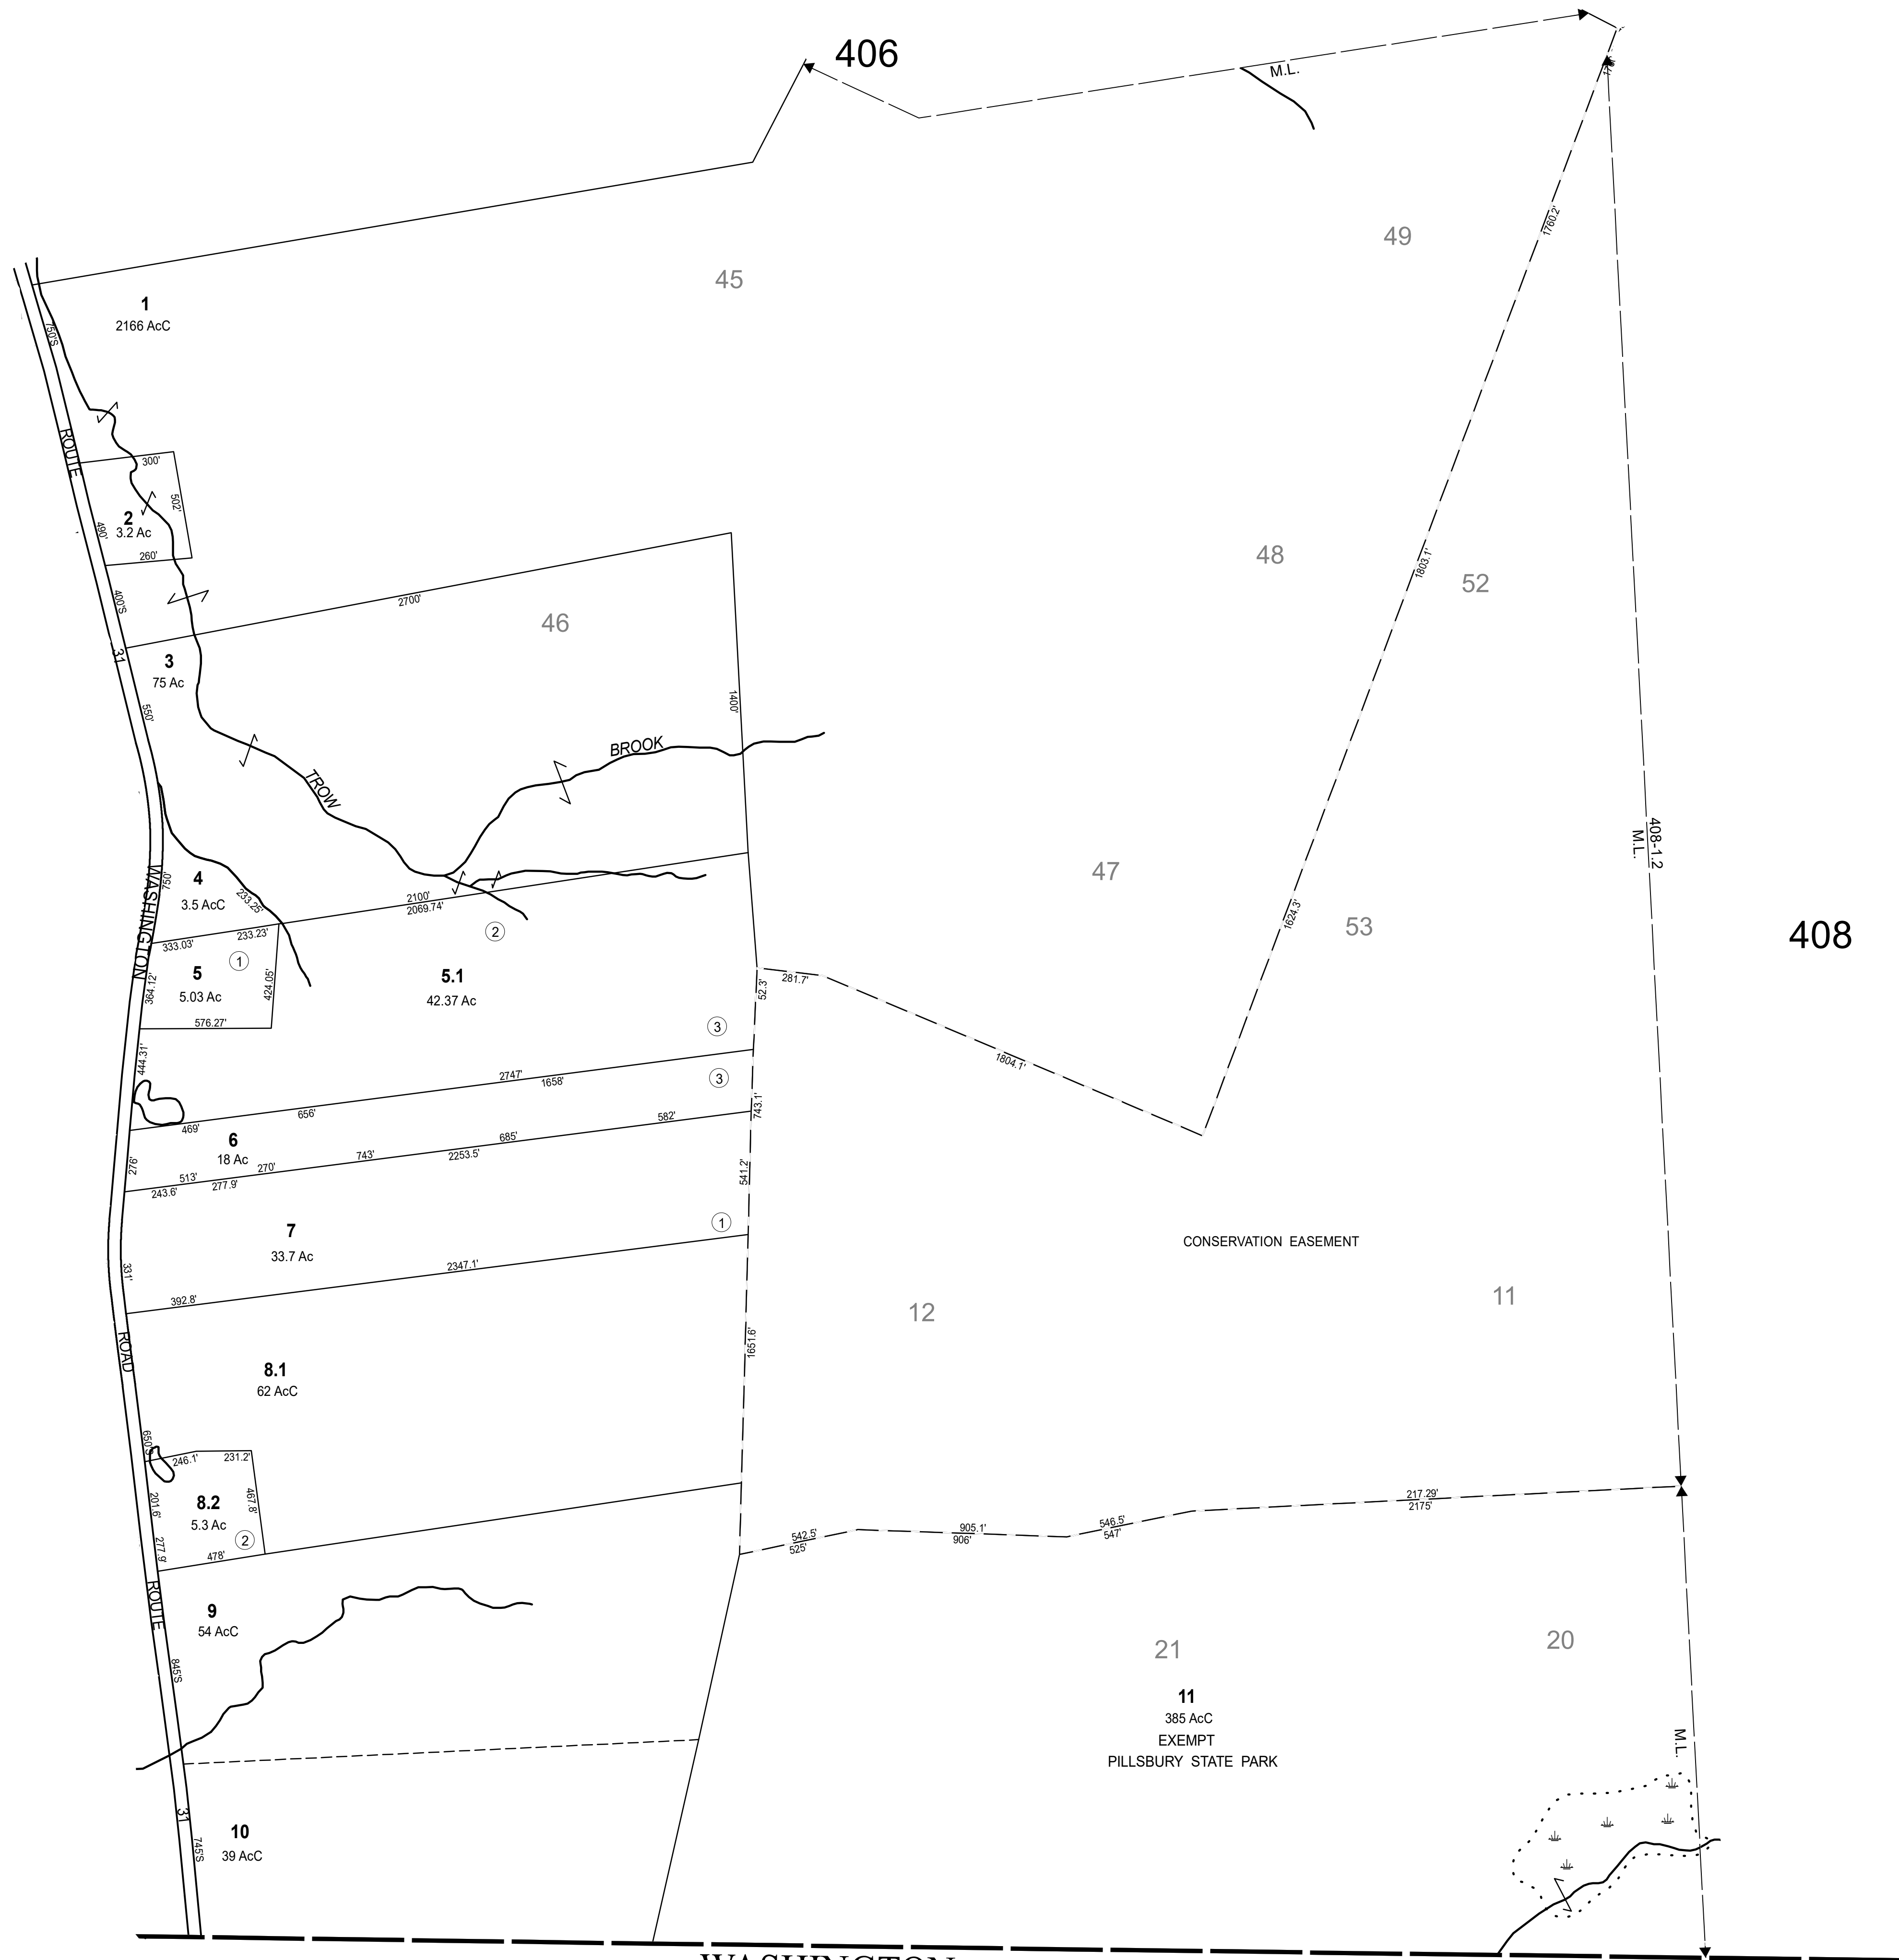


WASHINGTON


THIS MAP IS FOR ASSESSMENT PURPOSES. IT IS NOT VALID FOR LEGAL DESCRIPTION OR CONVEYANCE.  
 THE HORIZONTAL DATUM IS THE NEW HAMPSHIRE STATE PLANE COORDINATE SYSTEM, NAD 83.  
 PHOTOGRAPHY DATE: MAY 7, 1984  
 COMPLETION DATE: NOVEMBER 30, 1985

PRODUCED BY  
**CAI Technologies**  
 Precision Mapping, Geospatial Solutions  
 11 Pleasant Street, Littleton, NH 03561  
 800.322.4540 - www.cai-tech.com

LEGEND	
AREA SURVEYED	..... AC
RECORD DIMENSION	..... 100'
SCALED DIMENSION	..... 100'S
MATCH LINE	← M.L. →
WATER	~~~~~
SUBDIVISION LOT NO.	..... ②
RIGHT OF WAY/ACCESS	..... 60' .....
COMMON OWNERSHIP	..... OR .....

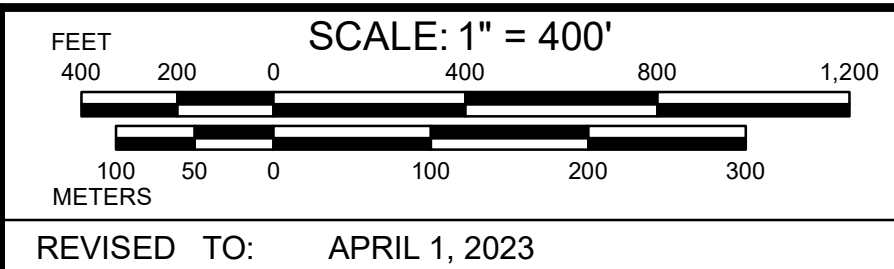

PROPERTY MAPS  
**GOSHEN**  
 NEW HAMPSHIRE

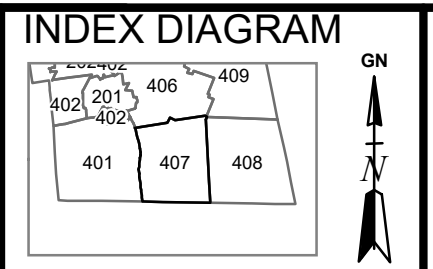

MAP NO.  
**407**