


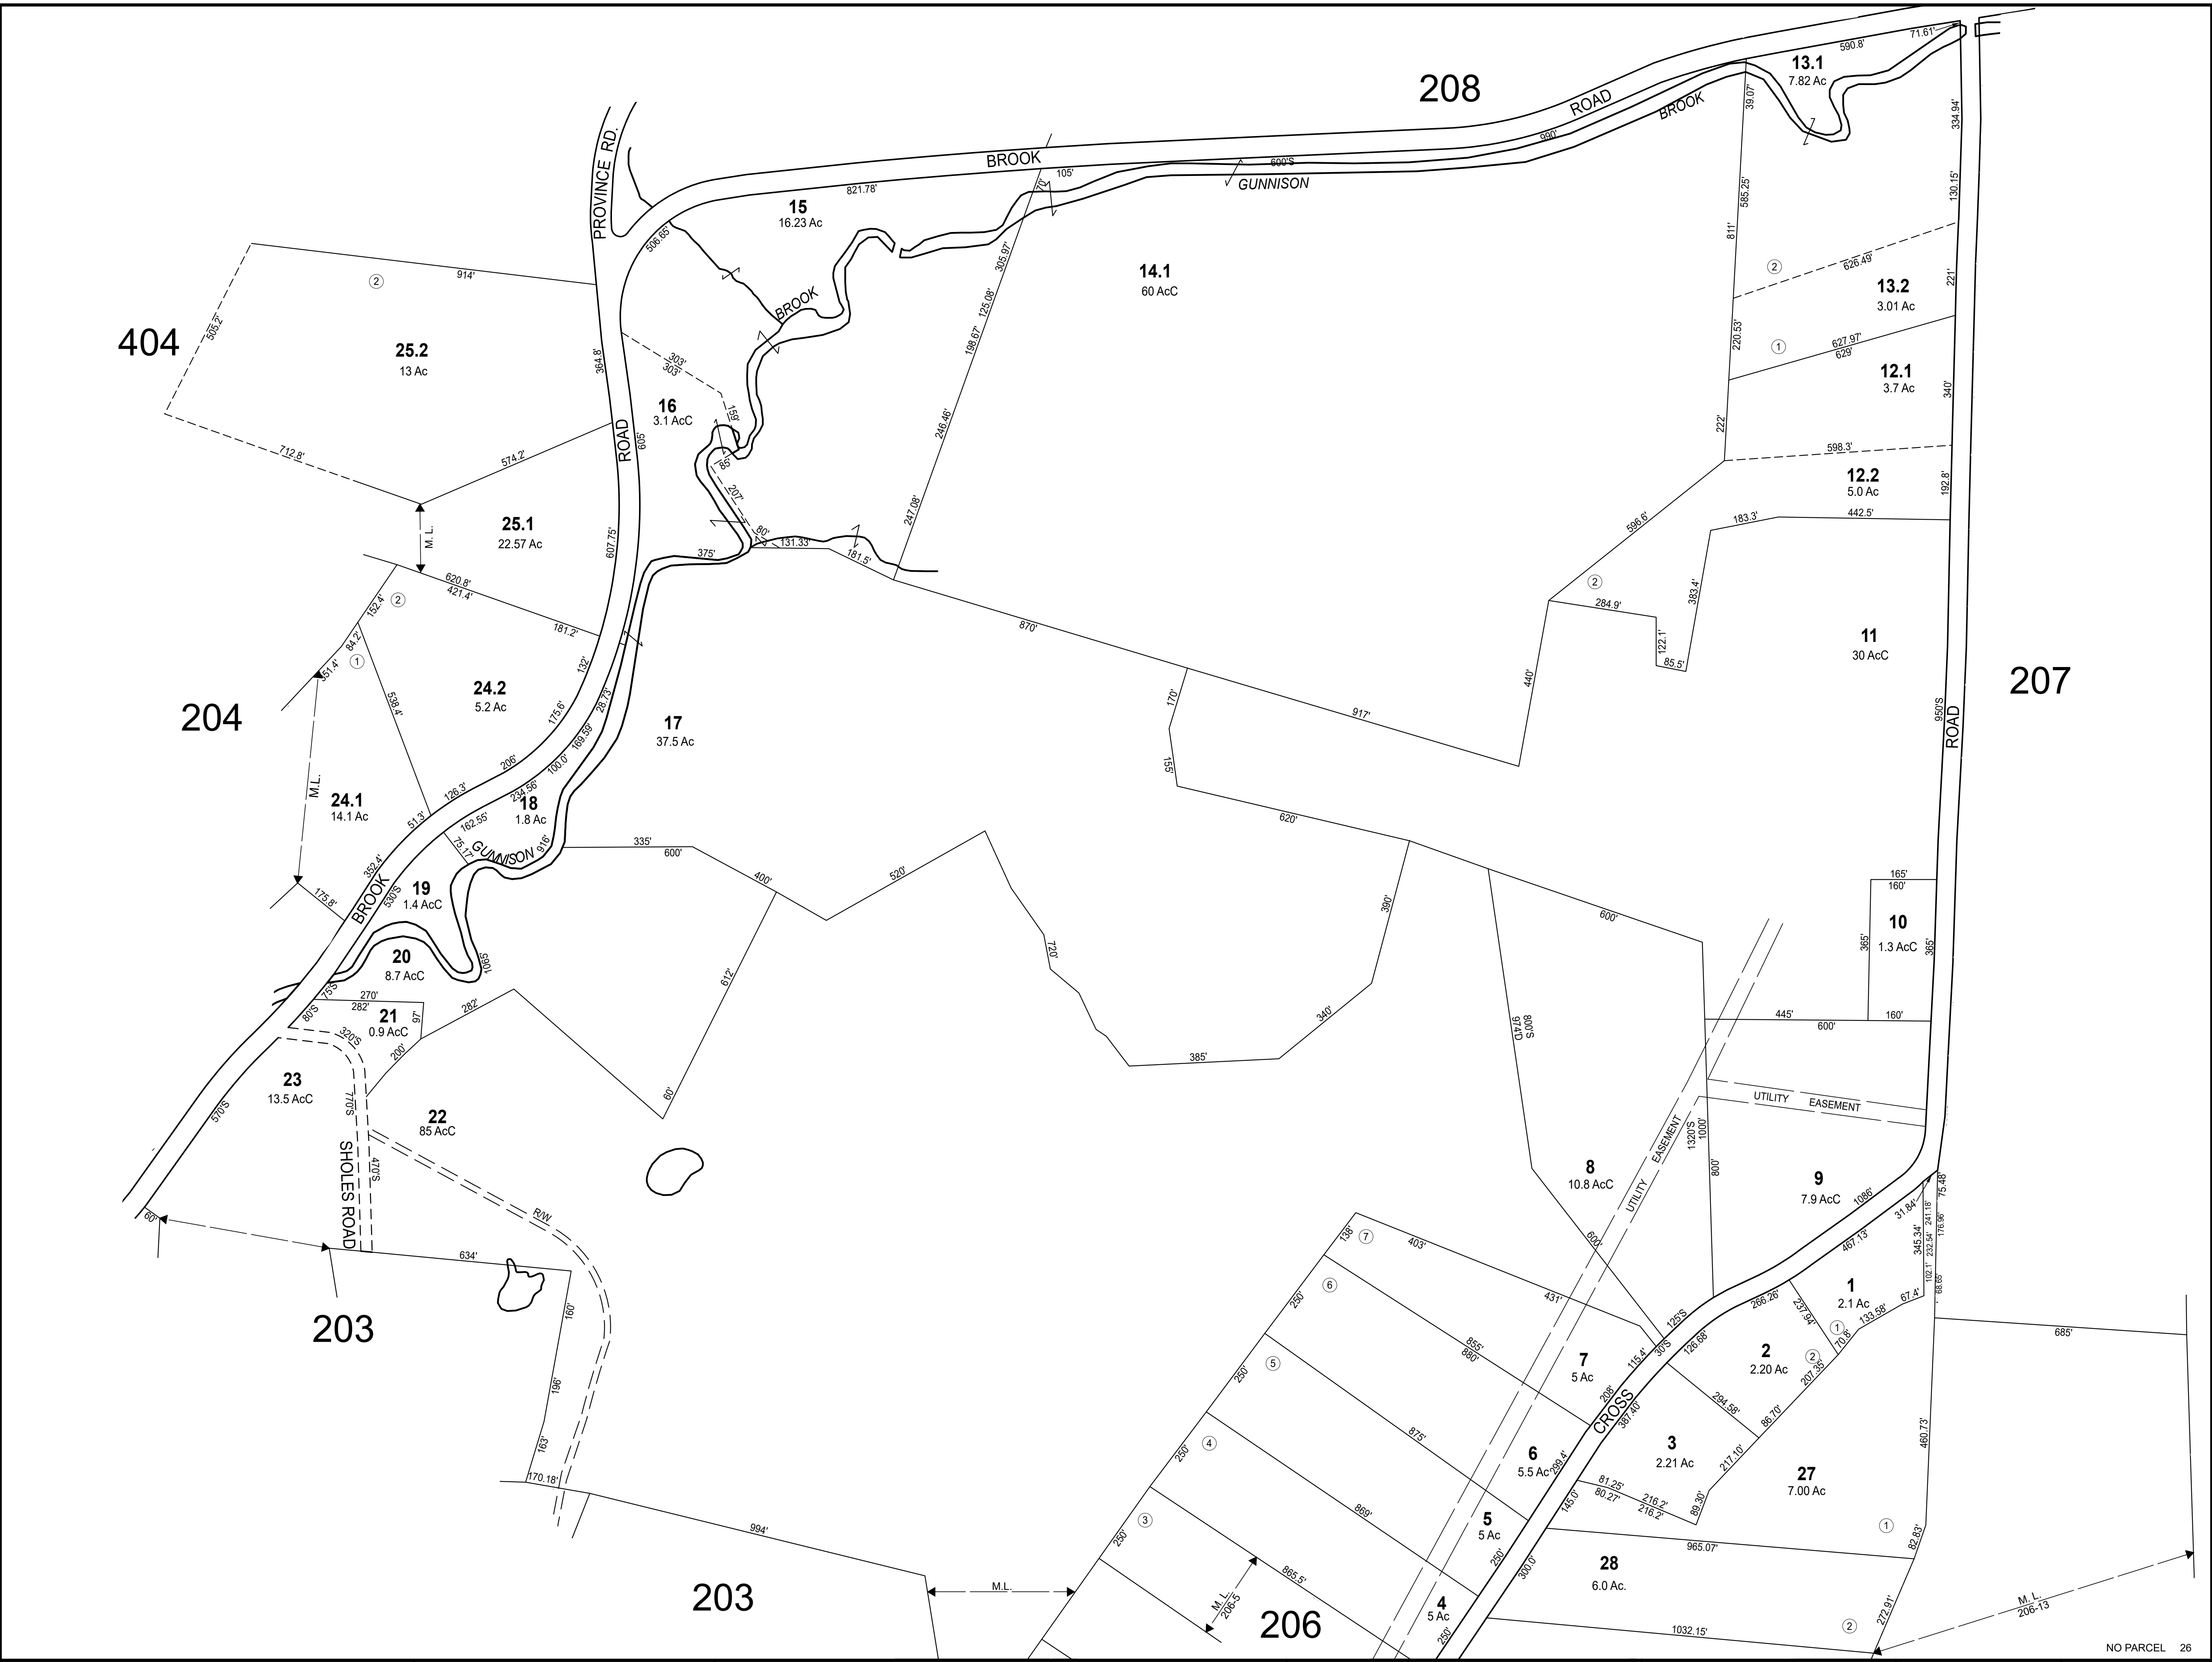

THIS MAP IS FOR ASSESSMENT PURPOSES. IT IS NOT VALID FOR LEGAL DESCRIPTION OR CONVEYANCE.

THE HORIZONTAL DATUM IS THE NEW HAMPSHIRE STATE PLANE COORDINATE SYSTEM, NAD 83.

PHOTOGRAPHY DATE: MAY 7, 1984

COMPLETION DATE: NOVEMBER 30, 1985

PRODUCED BY

CAI Technologies

Precision Mapping, Geospatial Solutions.

11 Pleasant Street, Littleton, NH 03561

800.322.4540 - www.cai-tech.com

LEGEND

AREA SURVEYED	----- AC
RECORD DIMENSION	----- 100'
SCALED DIMENSION	----- 100'S
MATCH LINE	← M.L. →
WATER	~~~~~
SUBDIVISION LOT NO.	②
RIGHT OF WAY/ACCESS	--- R/W ---
COMMON OWNERSHIP	--- OR ---

SCALE: 1" = 200'

FEET
200 100 0 200 400 600

REVISED TO: APRIL 1, 2026

PROPERTY MAPS

GOSHEN

NEW HAMPSHIRE

INDEX DIAGRAM

MAP NO.

205

NO PARCEL 26