


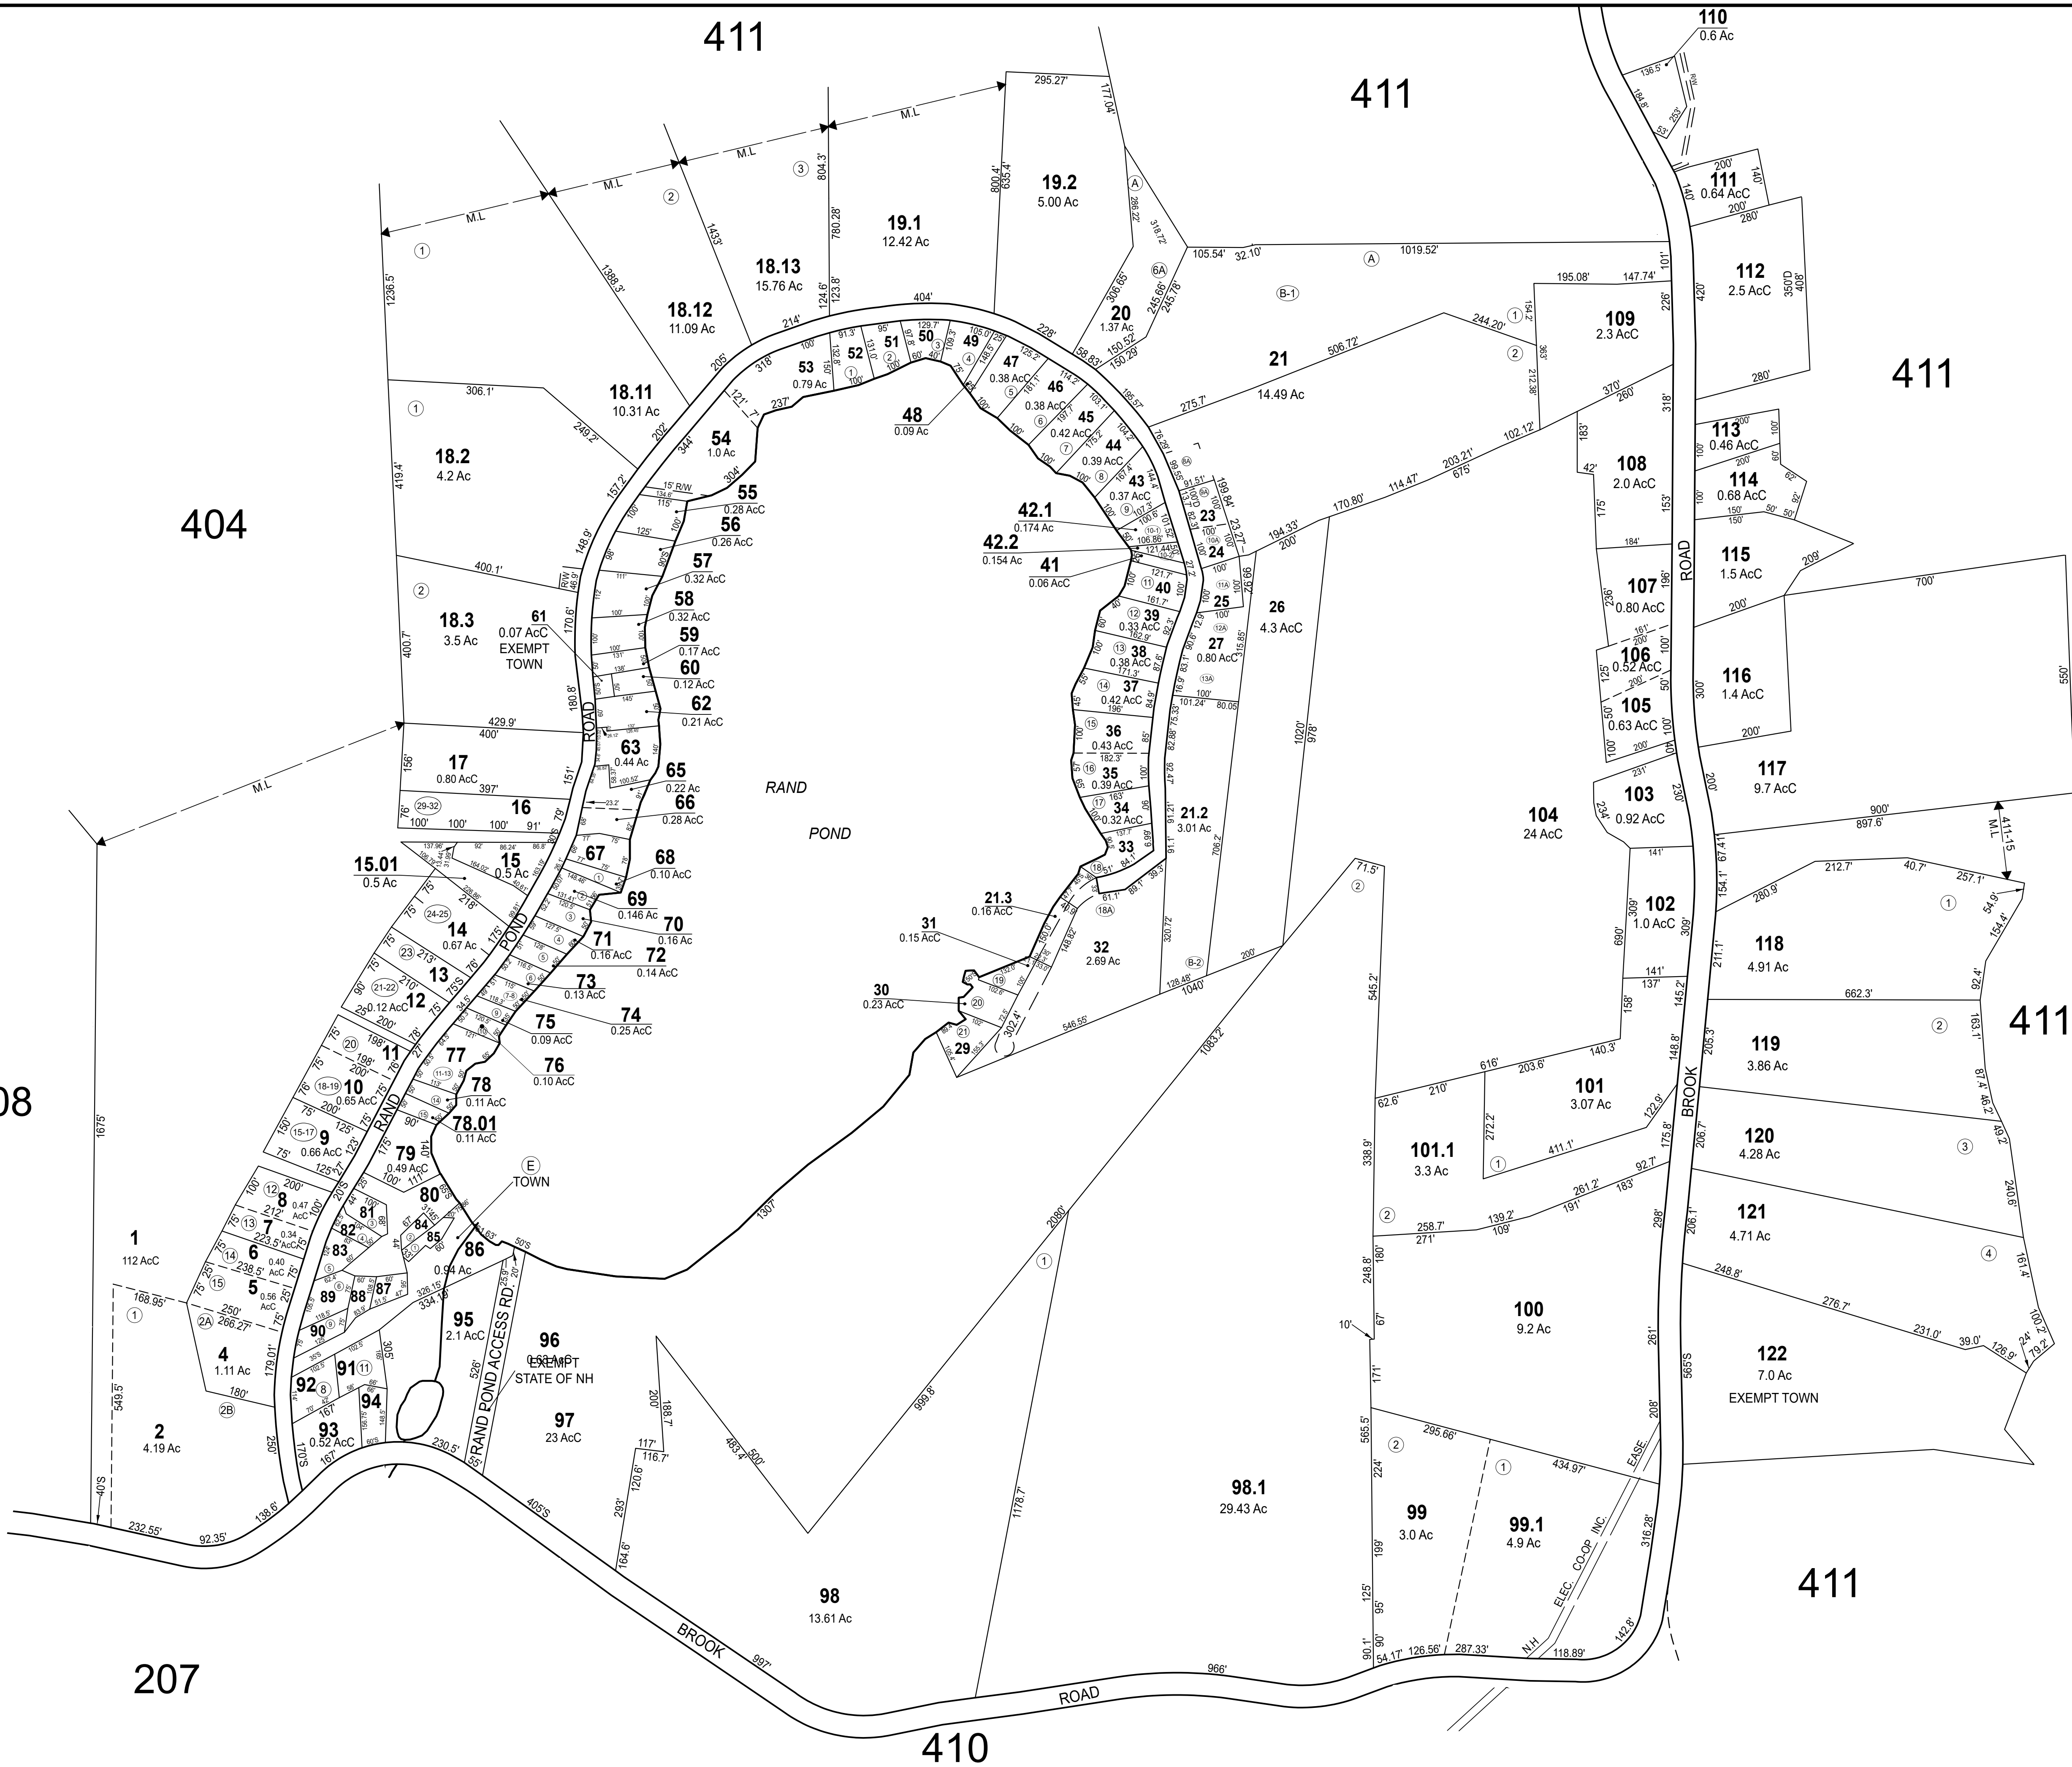

NO PARCEL 3, 28, 21, 64

THIS MAP IS FOR ASSESSMENT PURPOSES. IT IS NOT VALID FOR LEGAL DESCRIPTION OR CONVEYANCE. THE HORIZONTAL DATUM IS THE NEW HAMPSHIRE STATE PLANE COORDINATE SYSTEM, NAD 83. PHOTOGRAPHY DATE: MAY 7, 1984 COMPLETION DATE: NOVEMBER 30, 1985	PRODUCED BY CAI Technologies Precision Mapping, Geospatial Solutions. 11 Pleasant Street, Littleton, NH 03561 800.322.4540 - www.cai-tech.com	LEGEND <table><tr><td>AREA SURVEYED</td><td>----- AC</td><td>SUBDIVISION LOT NO.</td><td>----- ②</td></tr><tr><td>RECORD DIMENSION</td><td>----- 100'</td><td>RIGHT OF WAY/ACCESS</td><td>----- R/W</td></tr><tr><td>SCALED DIMENSION</td><td>----- 100'S</td><td>COMMON OWNERSHIP</td><td>----- OR</td></tr><tr><td>MATCH LINE</td><td>← M.L. →</td><td></td><td></td></tr><tr><td>WATER</td><td>-----</td><td></td><td></td></tr></table>		AREA SURVEYED	----- AC	SUBDIVISION LOT NO.	----- ②	RECORD DIMENSION	----- 100'	RIGHT OF WAY/ACCESS	----- R/W	SCALED DIMENSION	----- 100'S	COMMON OWNERSHIP	----- OR	MATCH LINE	← M.L. →			WATER	-----			SCALE: 1" = 200' FEET 200 100 0 200 400 600 REVISED TO: APRIL 1, 2026	PROPERTY MAPS GOSHEN NEW HAMPSHIRE	INDEX DIAGRAM	MAP NO. 209
		AREA SURVEYED	----- AC	SUBDIVISION LOT NO.	----- ②																						
		RECORD DIMENSION	----- 100'	RIGHT OF WAY/ACCESS	----- R/W																						
		SCALED DIMENSION	----- 100'S	COMMON OWNERSHIP	----- OR																						
MATCH LINE	← M.L. →																										
WATER	-----																										