


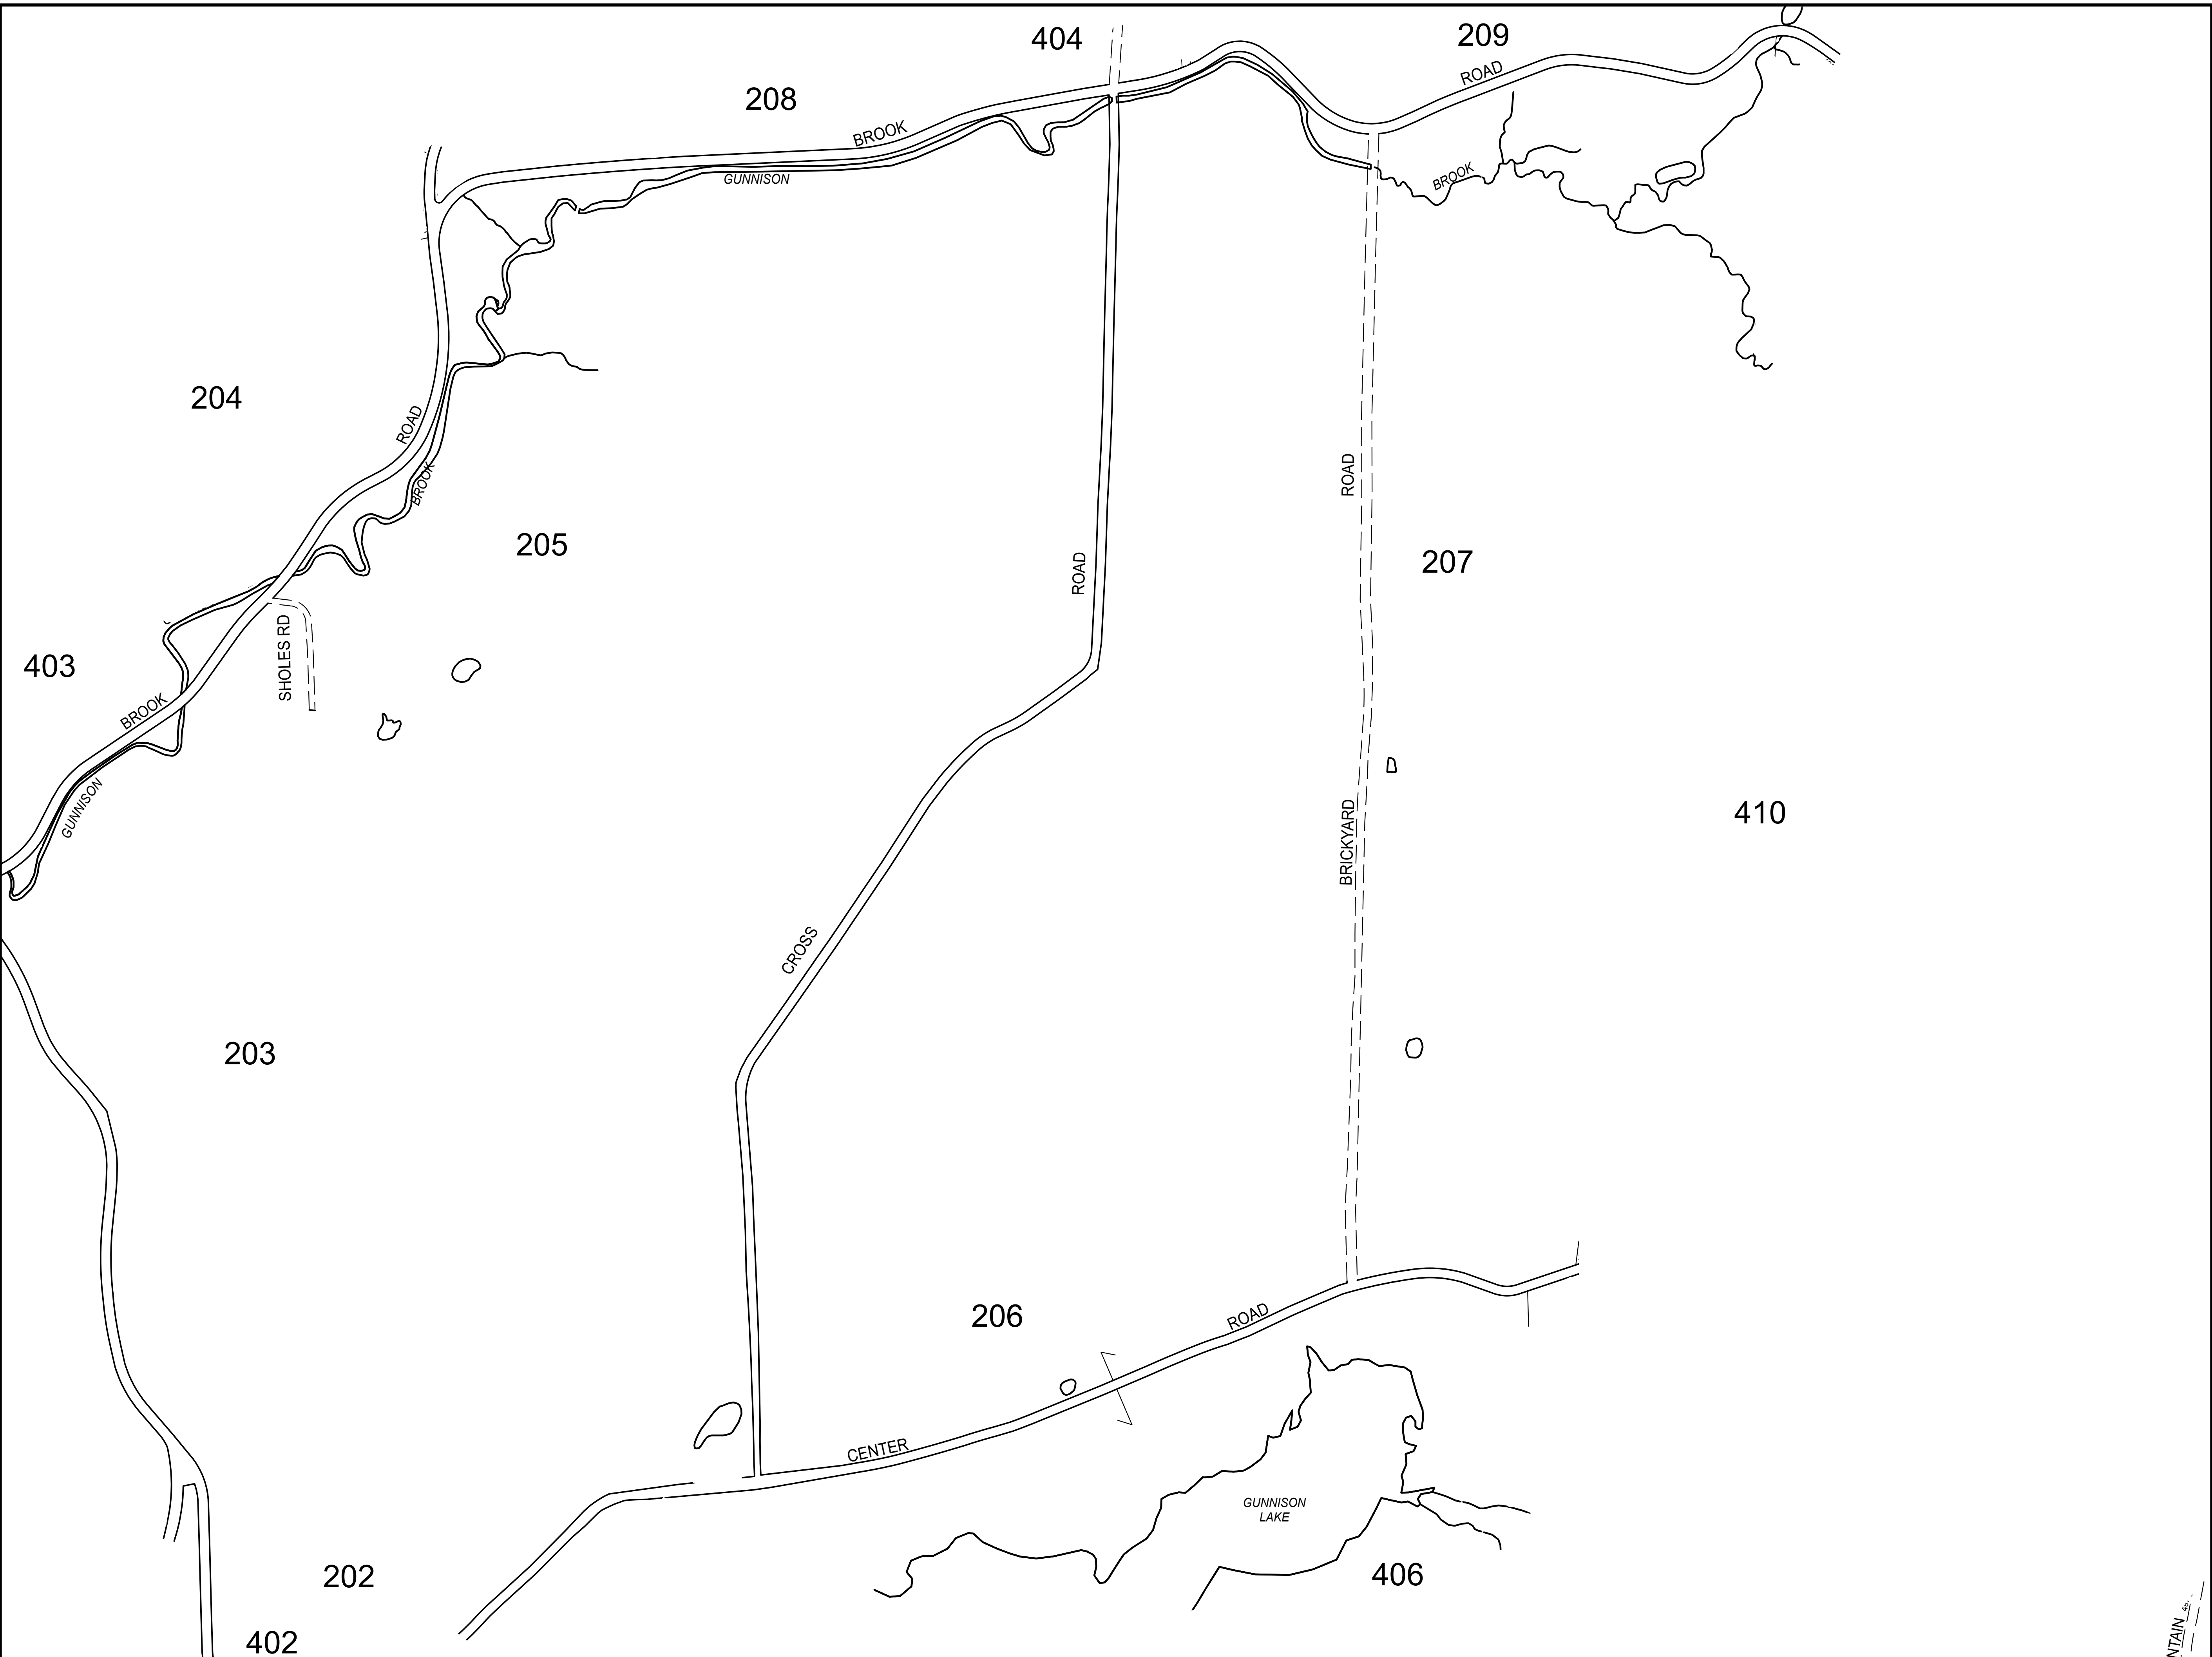

THIS MAP IS FOR ASSESSMENT PURPOSES. IT IS NOT VALID FOR LEGAL DESCRIPTION OR CONVEYANCE.
THE HORIZONTAL DATUM IS THE NEW HAMPSHIRE STATE PLANE COORDINATE SYSTEM, NAD 83.
PHOTOGRAPHY DATE: MAY 7, 1984
COMPLETION DATE: NOVEMBER 30, 1985

PRODUCED BY

CAI Technologies
Precision Mapping/Geospatial Solutions
11 Pleasant Street, Littleton, NH 03561
800.322.4540 - www.cai-tech.com

LEGEND

AREA SURVEYED	----- AC	SUBDIVISION LOT NO.	----- ②
RECORD DIMENSION	----- 100'	RIGHT OF WAY/ACCESS	----- R/W
SCALED DIMENSION	----- 100'S	COMMON OWNERSHIP	----- < OR >
MATCH LINE	----- M.L.		
WATER	-----		

SCALE: 1" = 400'

FEET
400 200 0 400 800 1,200

REVISED TO: APRIL 1, 2026

PROPERTY MAPS

GOSHEN

NEW HAMPSHIRE

INDEX DIAGRAM

GN

MAP NO.

405