


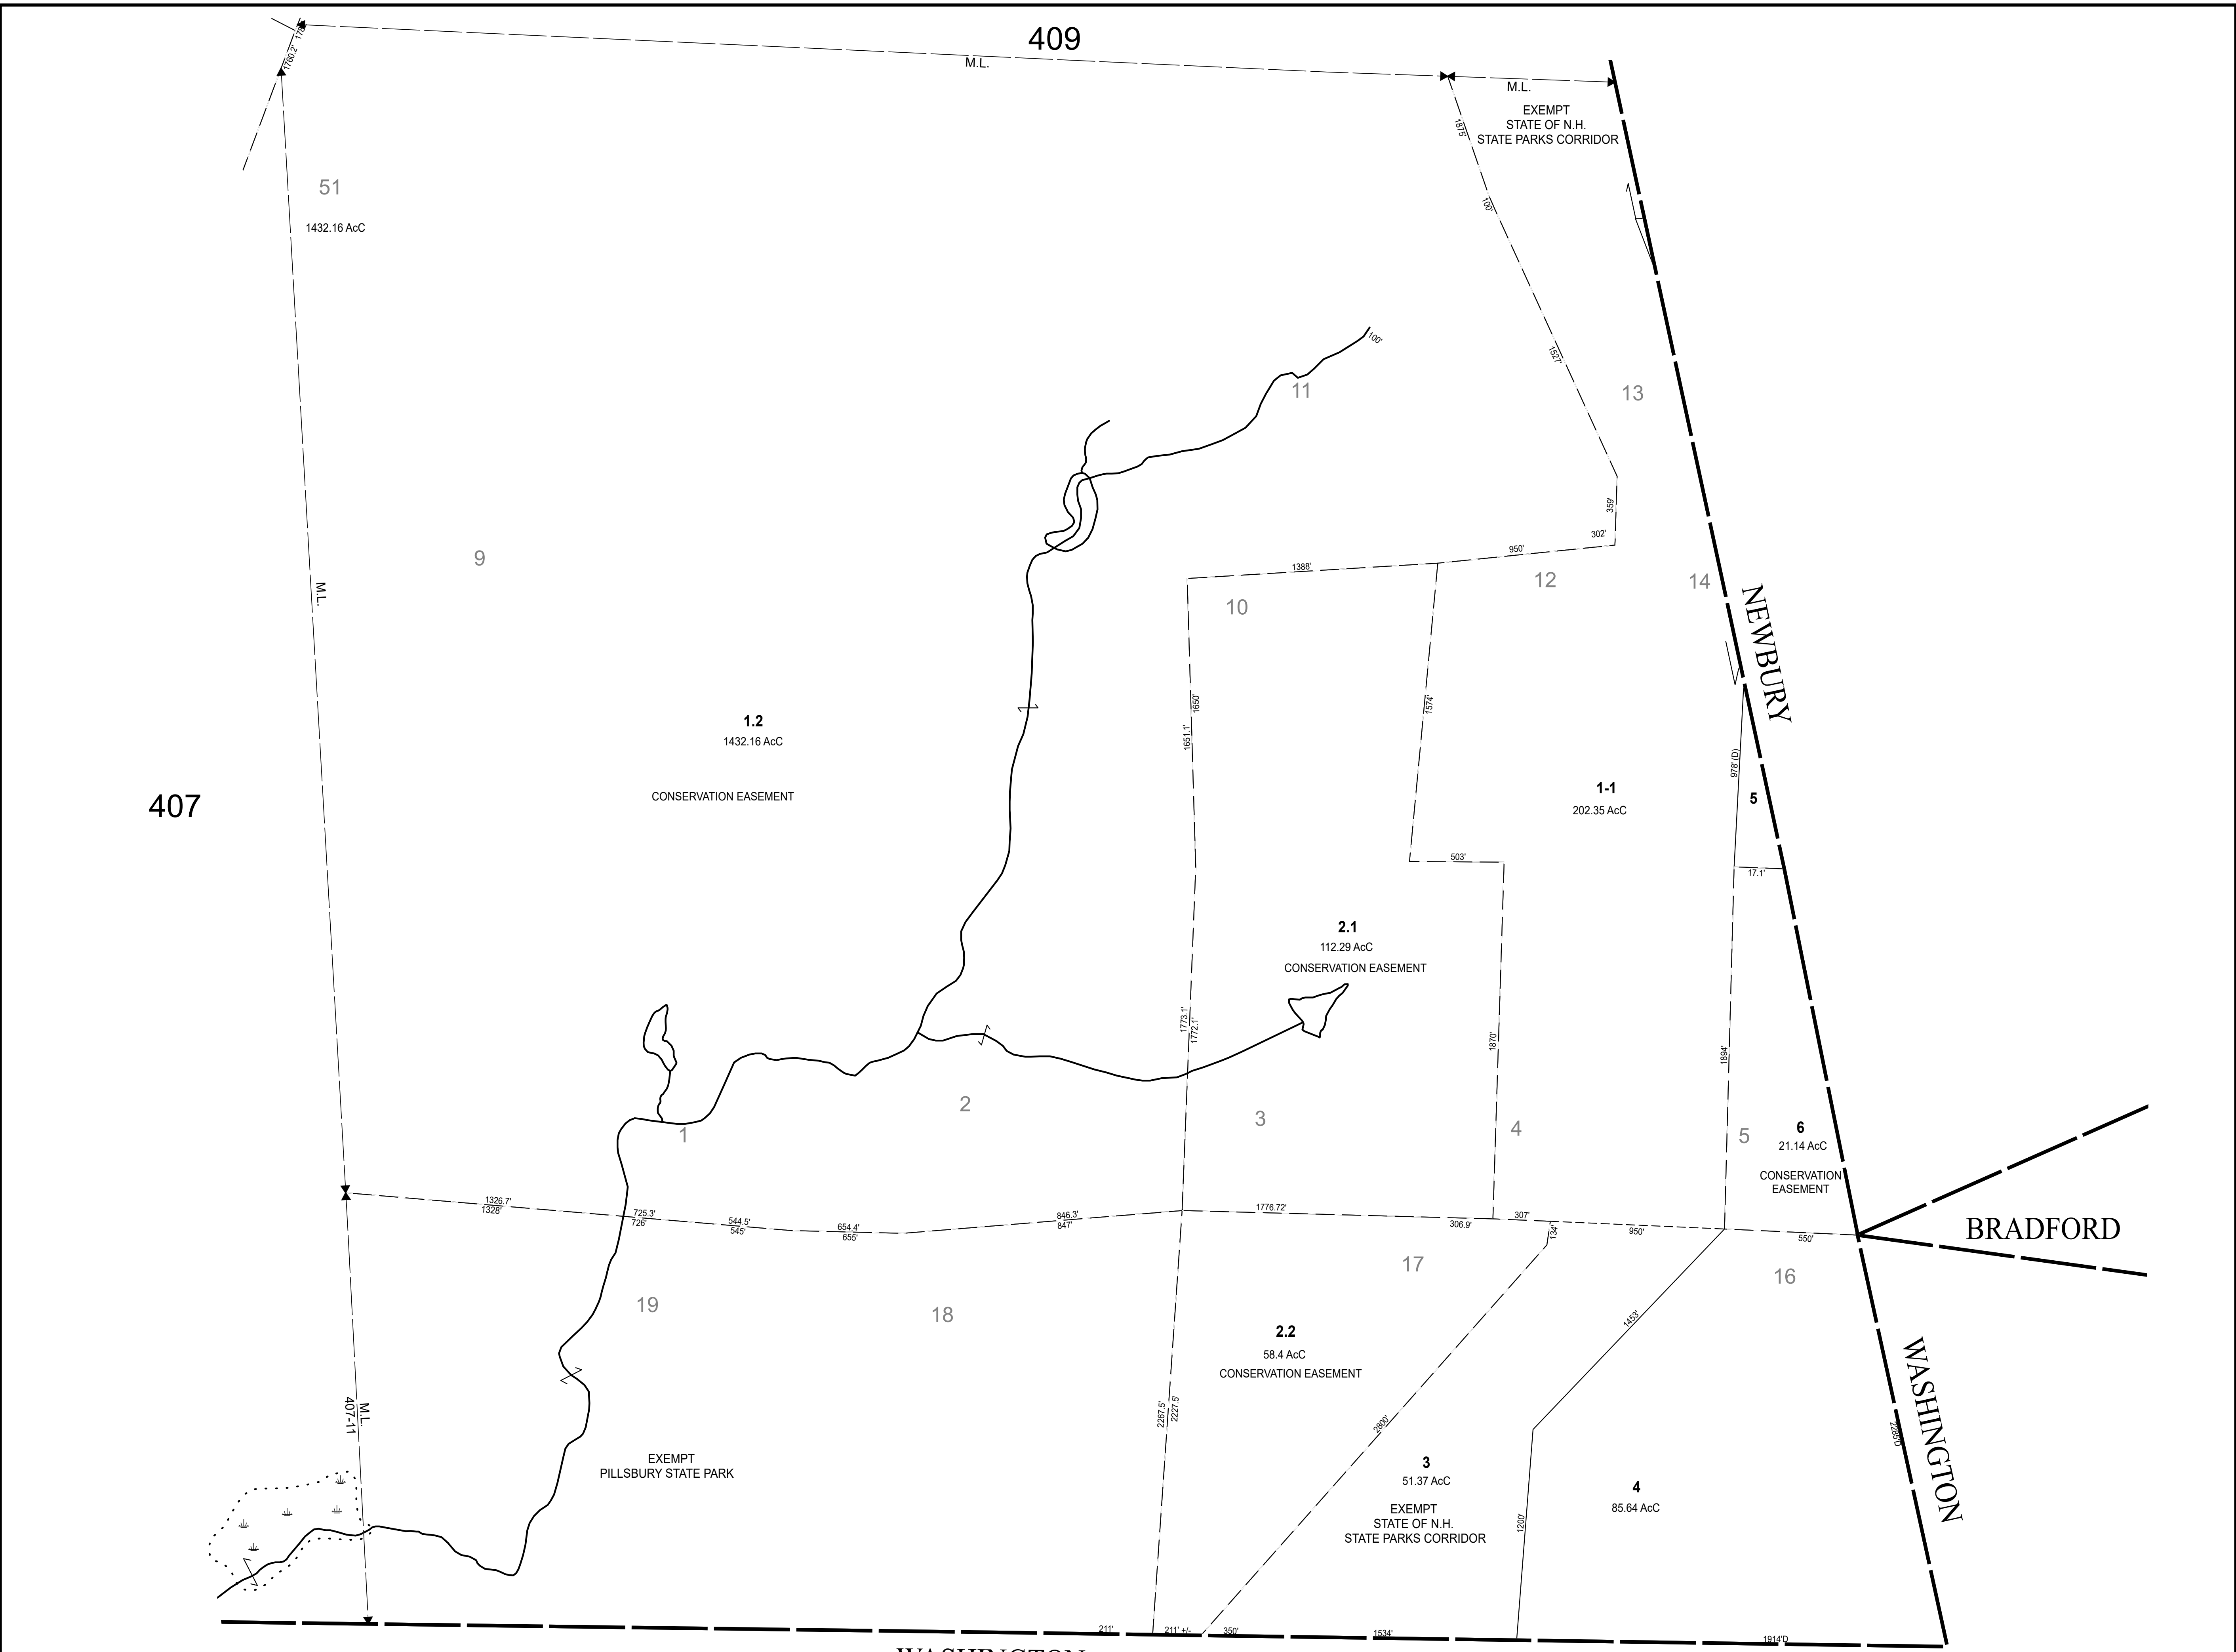

THIS MAP IS FOR ASSESSMENT PURPOSES. IT IS NOT VALID FOR LEGAL DESCRIPTION OR CONVEYANCE. THE HORIZONTAL DATUM IS THE NEW HAMPSHIRE STATE PLANE COORDINATE SYSTEM, NAD 83. PHOTOGRAPHY DATE: MAY 7, 1984 COMPLETION DATE: NOVEMBER 30, 1985	PRODUCED BY CAI Technologies Precision Mapping, Geospatial Solutions. 11 Pleasant Street, Littleton, NH 03561 800.322.4540 - www.cai-tech.com	LEGEND AREA SURVEYED AC RECORD DIMENSION 100' SCALED DIMENSION 100'S MATCH LINE M.L. WATER SUBDIVISION LOT NO. ② RIGHT OF WAY/ACCESS ROW COMMON OWNERSHIP OR		SCALE: 1" = 400' FEET 400 200 0 400 800 1,200 REVISED TO: APRIL 1, 2026	PROPERTY MAPS GOSHEN NEW HAMPSHIRE	INDEX DIAGRAM GN	MAP NO. 408
---	---	--	--	---	--	--------------------------------	----------------------------------